


100
Millimetres
10
0

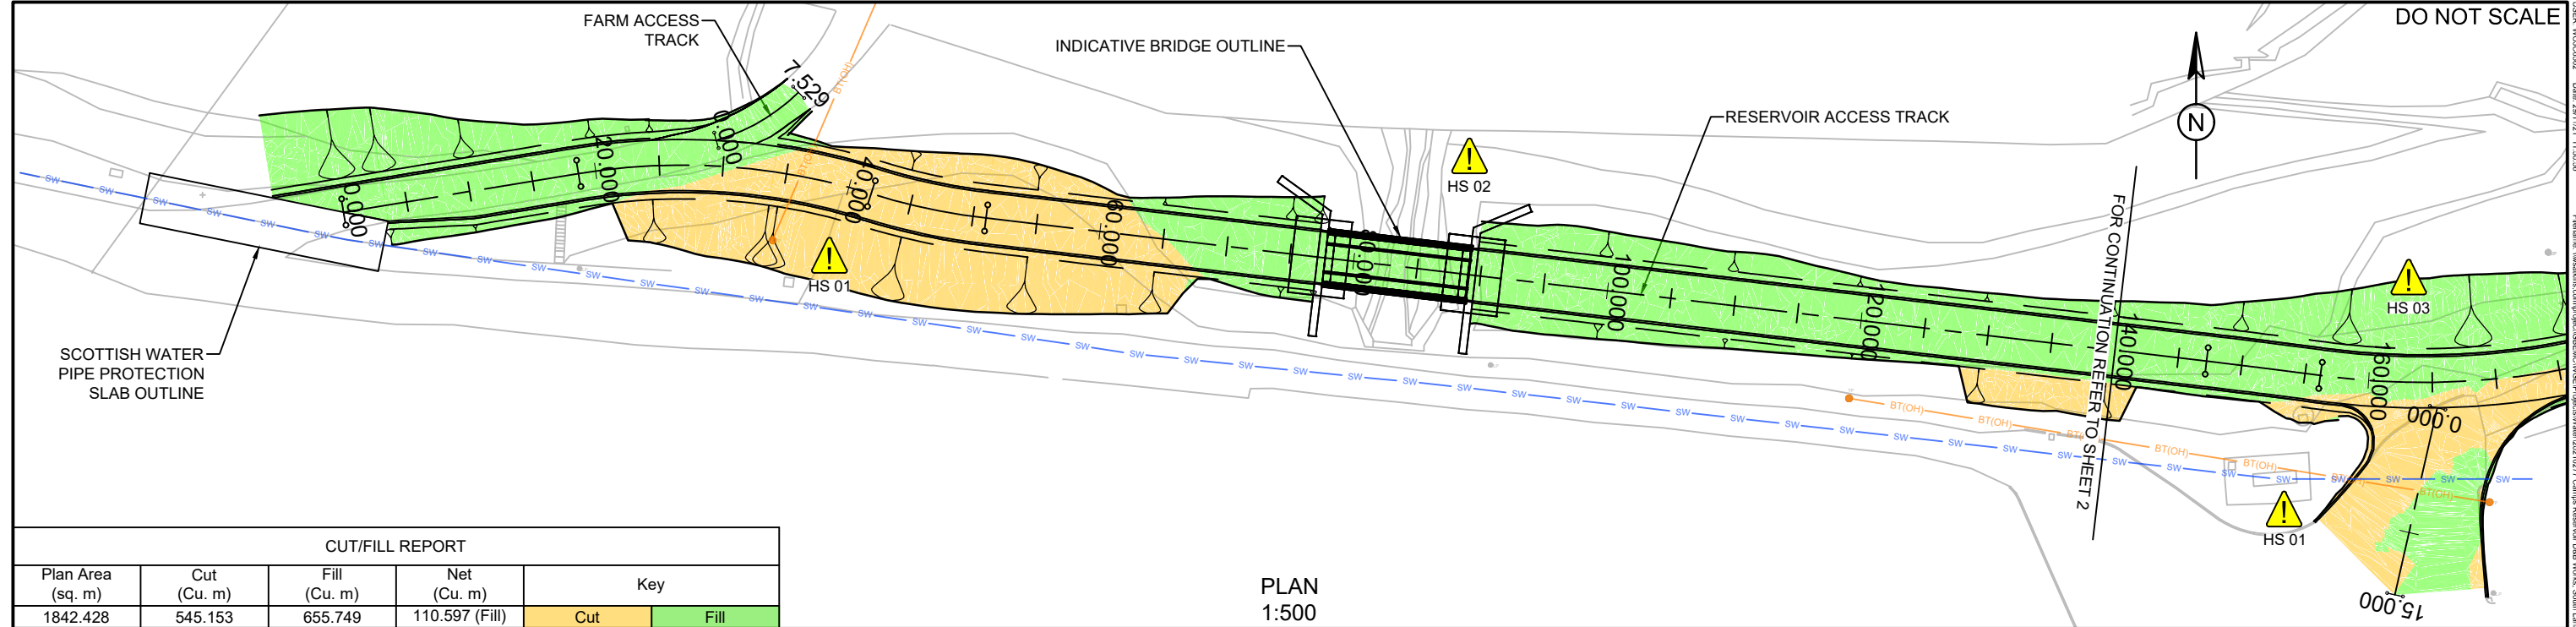


DO NOT SCALE

CUT/FILL REPORT

Plan Area (sq. m)	Cut (Cu. m)	Fill (Cu. m)	Net (Cu. m)	Key	
1842.428	545.153	655.749	110.597 (Fill)	Cut	Fill

PLAN 1:500

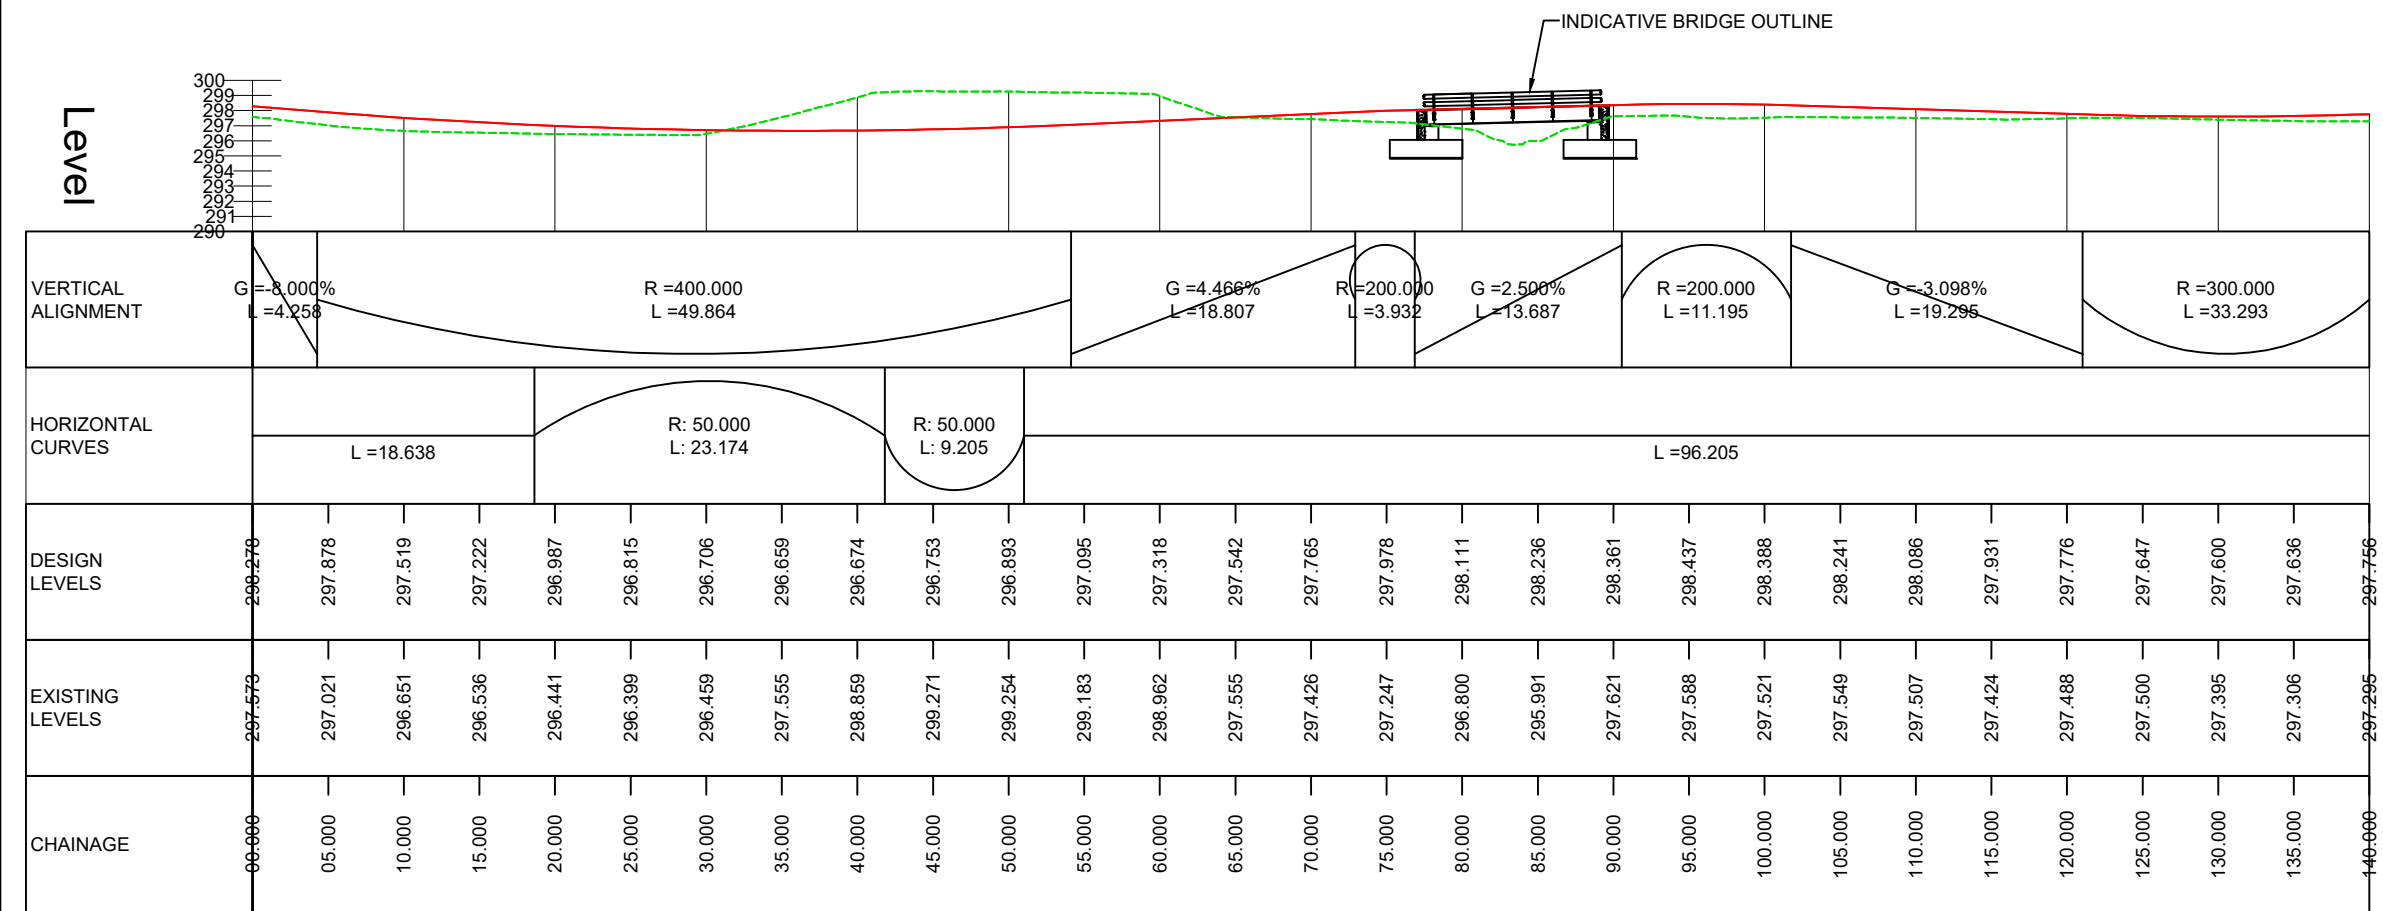

LONG SECTION - RESERVOIR ACCESS TRACK CH. 0-140
SCALE: H 1:500, V 1:500. DATUM: 290.000

SAFETY, HEALTH AND ENVIRONMENTAL INFORMATION

In addition to the hazards/risks normally associated with the types of work detailed on this drawing, note the following significant residual risks (Reference shall also be made to the design hazard log).

Construction
 HS01: EXCAVATION AROUND LIVE UTILITIES
 HS02: WORKING ADJACENT TO A WATERCOURSE
 HS03: WORKING AT HEIGHT

Maintenance / Cleaning

Use

Decommissioning / Demolition

- NOTES:**
- ALL DIMENSIONS ARE IN METRES UNLESS OTHERWISE NOTED.
 - THE SPECIFICATION FOR THESE WORKS IS THE MCHW VOLUME 1 SPECIFICATION FOR HIGHWAY WORKS.
 - THE DESIGN IS BASED ON THE TOPOGRAPHICAL SURVEY PROVIDED BY GEORGE LESLIE.
 - EXISTING GROUND LEVELS TO BE CONFIRMED ON SITE PRIOR TO THE WORKS.
 - BRIDGE IS DESIGNED BY BEAVER BRIDGES.
 - REFER TO 5000000466-WR-DRA-04218005 TO 04218011 FOR CROSS SECTIONS.
 - REFER TO 5000000466-WR-DRA-04218012 FOR KERBS AND PAVEMENT STANDARD DETAILS.
 - REFER TO 5000000466-WR-DOC-04218021 FOR DESIGNER'S RISK ASSESSMENT.
- PROFILE KEY:**
- PROPOSED DESIGN
 - EXISTING GROUND LEVEL
- UTILITY KEY:**
- BT(OH) OVERHEAD POWER LINES
 - 800mm Ø SCOTTISH WATER MAIN

FOR CONSTRUCTION

ATKINS
200 Broomielaw
Glasgow
G1 4RU

Tel: +44 (0)1412 202000
Fax: +44 (0)1412 202001
www.atkinsglobal.com

Copyright © Atkins Limited (2021)

Client: **Scottish Water**
Trusted to serve Scotland

Drawing Status: **A**

Project Title: **CAMPS RESERVOIR**

Drawing Title: **PLAN AND PROFILES SHEET 1 OF 2**

Scale	Designed	Drawn	Checked	Authorised
1:500	C.C	A.B	A.M	J.R

Original Size	Date	Date	Date	Date
A3	24/09/21	29/09/21	01/10/21	01/10/21

Rev.	Date	Description	By	Chkd	App'd
C01	26/11/2021	FOR CONSTRUCTION	A.B	A.M	J.R
P02	03/11/2021	FOR REVIEW AND COMMENT	A.B	A.M	J.R
P01	25/10/2021	FIRST ISSUE	A.B	A.M	J.R

Drawing Number: **5000000466-WR-DRA-04218003**

Revision: **C01**