



LOCATION PLAN

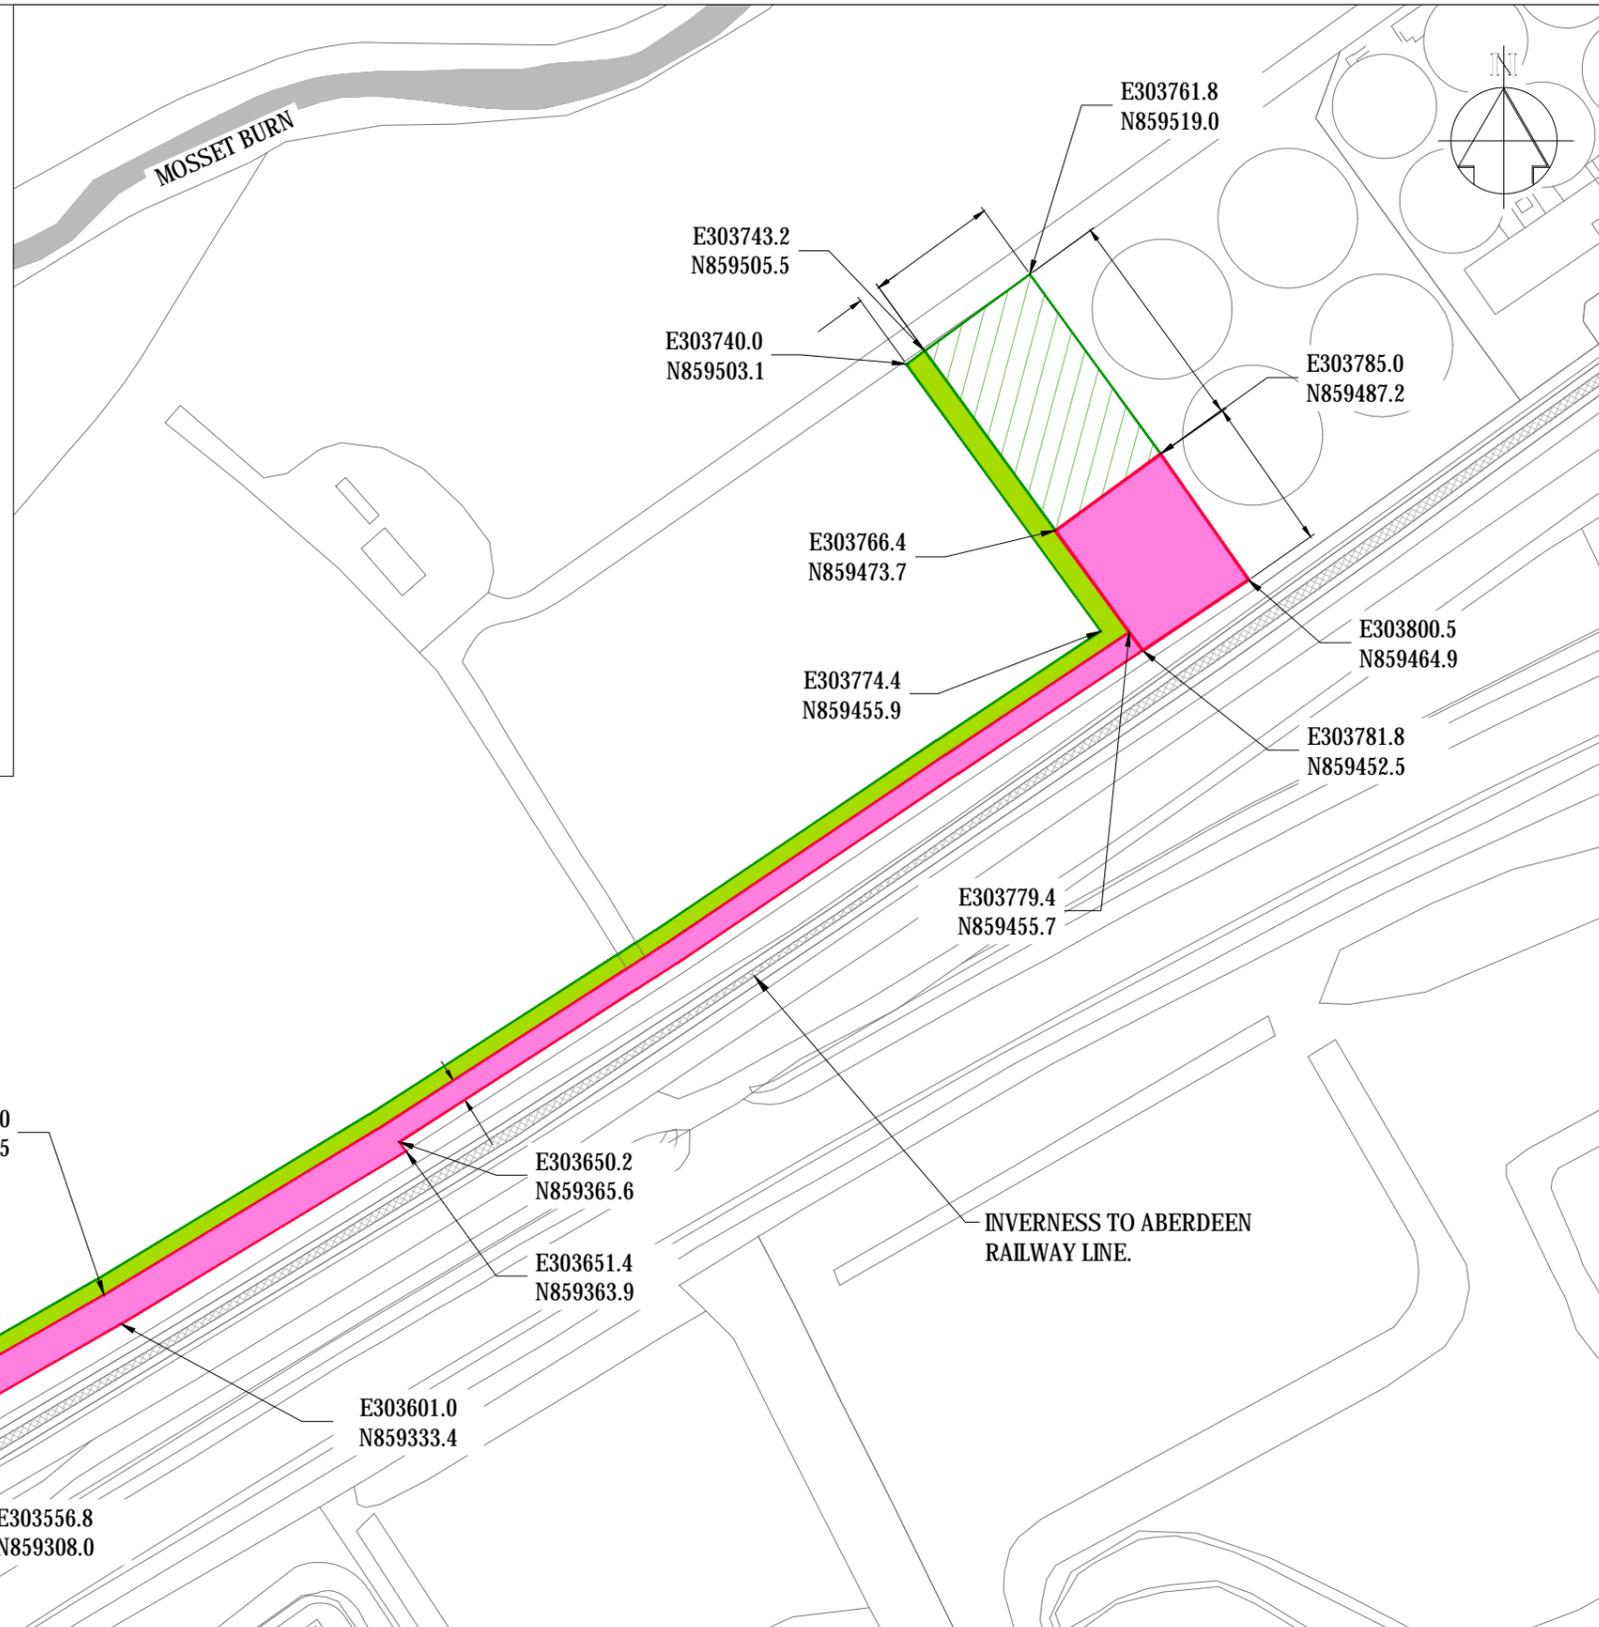

PLAN

SCALE 1:1250

OWNER(S)	OCCUPIER(S)
CHRISTIE ELITE NURSERIES LTD. FORRES MORAY IV36 3TW	CHRISTIE ELITE NURSERIES LTD. FORRES MORAY IV36 3TW
DATE:-	
DRAWING No.:- 5000062051-WW-DRA-04151014	
SCALE:- AS SHOWN	
SIGNATURE.....	
ON BEHALF OF SCOTTISH WATER FAIRMILEHEAD OFFICE 55 BUCKSTONE TERRACE EDINBURGH EH10 6XH	

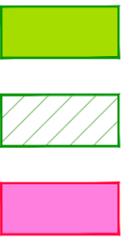

CONTRACTOR TO AGREE ACCESS POINTS WITH LAND OWNER

Scottish Water
Trusted to serve Scotland

